



CONCESSION 2 WEST HALF LOT 19 WEST OF HURONTARIO STREET
 ORIGINAL ROAD ALLOWANCE BETWEEN CONCESSIONS 1 AND 2, WEST OF HURONTARIO STREET

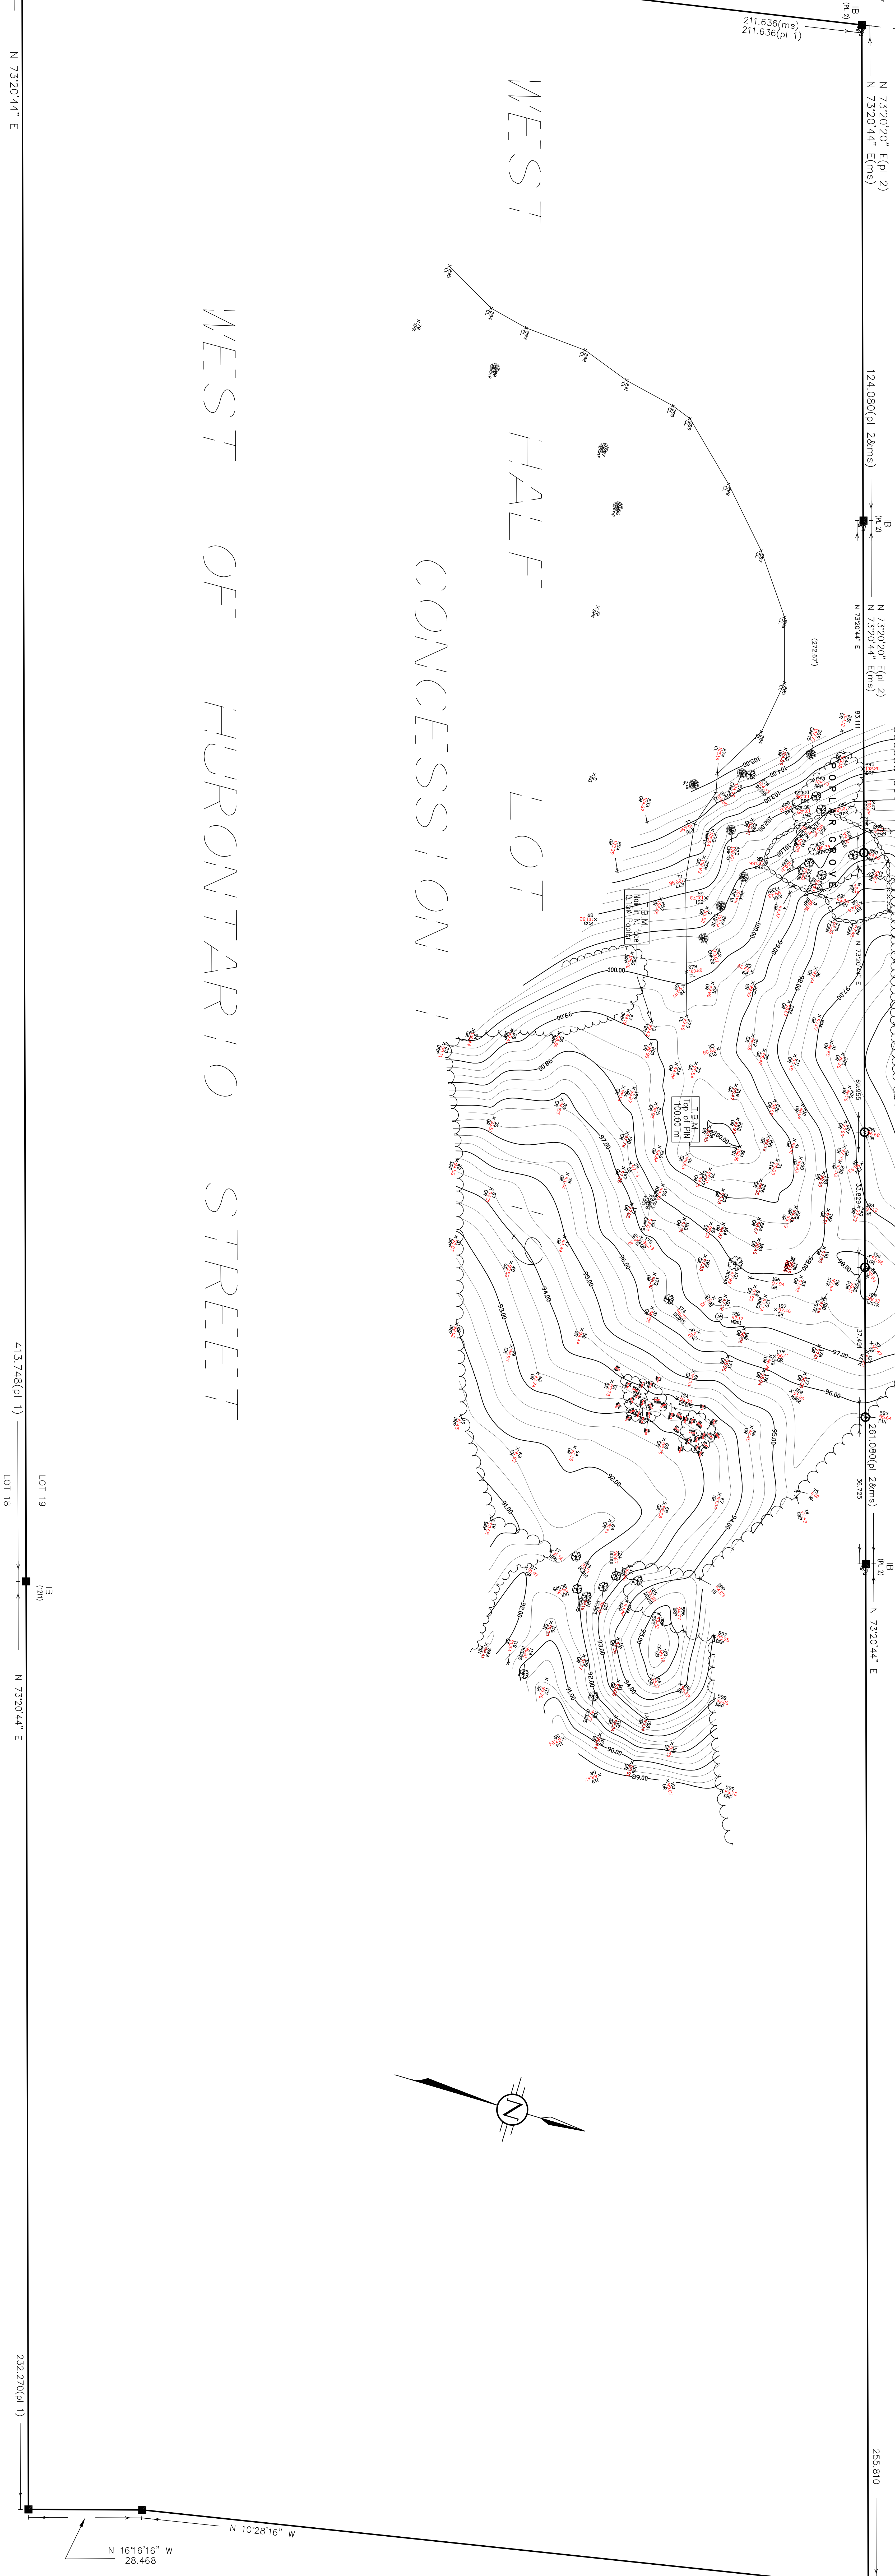

TOPOGRAPHIC PLAN OF
 PART OF THE WEST HALF OF LOT 19
 CONCESSION 1
 WEST OF HURONTARIO STREET
TOWNSHIP OF MULMUR
 COUNTY OF DUFFERIN

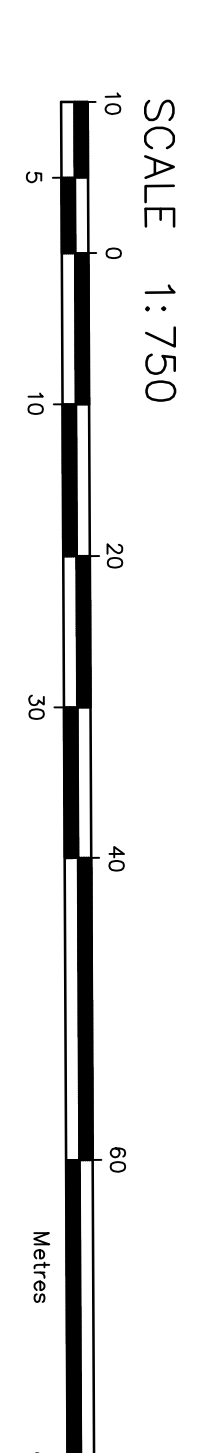

D. J. CULLEN, O.L.S.

AUGUST 1, 2006
 (O.M.T.)

METRIC
 DISTANCES SHOWN ON THIS PLAN ARE IN METRES AND CAN
 BE CONVERTED TO FEET BY DIVIDING BY 0.3048

BEARING REFERENCE
 BEARINGS ARE DERIVED FROM THE ROAD ALLOWANCE BETWEEN CONCESSIONS 1 AND 2
 WEST OF HURONTARIO STREET, HAVING A BEARING OF N 95°00' W, AS SHOWN ON PLAN 78-1503.

- NOTE**
- PI 1 DENOTES PLAN OF SURVEY 78-1503.
 - PI 2 DENOTES PLAN OF SURVEY BY M. W. KINSLEY, O.L.S., DATED ...
 - DENOTES BIRCH TREE
 - ⊗ DENOTES DECIDUOUS TREE
 - ⊙ DENOTES CONIFEROUS TREE
 - DENOTES FERN LINE
 - ~~~~~ DENOTES DRIP LINE
 - DENOTES SURVEY MONUMENT FOUND
 - DENOTES STANDARD IRON BAR PLANTED (25.4 mm² x 1219.2 mm)
 - ▤— DENOTES IRON BAR PLANTED (51.9 mm² x 609.6 mm)

D. J. CULLEN LIMITED
 ONTARIO LAND SURVEYOR
 59 THIRD STREET, ORANGEVILLE, ONTARIO
 L9W 2B3

TEL: 519-941-3881
 FAX: 519-942-0504
 djcullen@on.abn.com

EXAMINED BY: D. J. CULLEN, O.L.S. PARTY CHIEF: P. BRITTE
 CALC. BY: V. Zaborieva PROJECT NO. (PRINT) 2006-034
 DRAWN BY: V. Zaborieva

WEST HALF LOT 18

WEST OF HURONTARIO STREET

WEST HALF CONCESSION 1

CONCESSION 1

PREPARED FOR MIKE BOWEN